




FENCE TYPE A - TREATED PINE POSTS

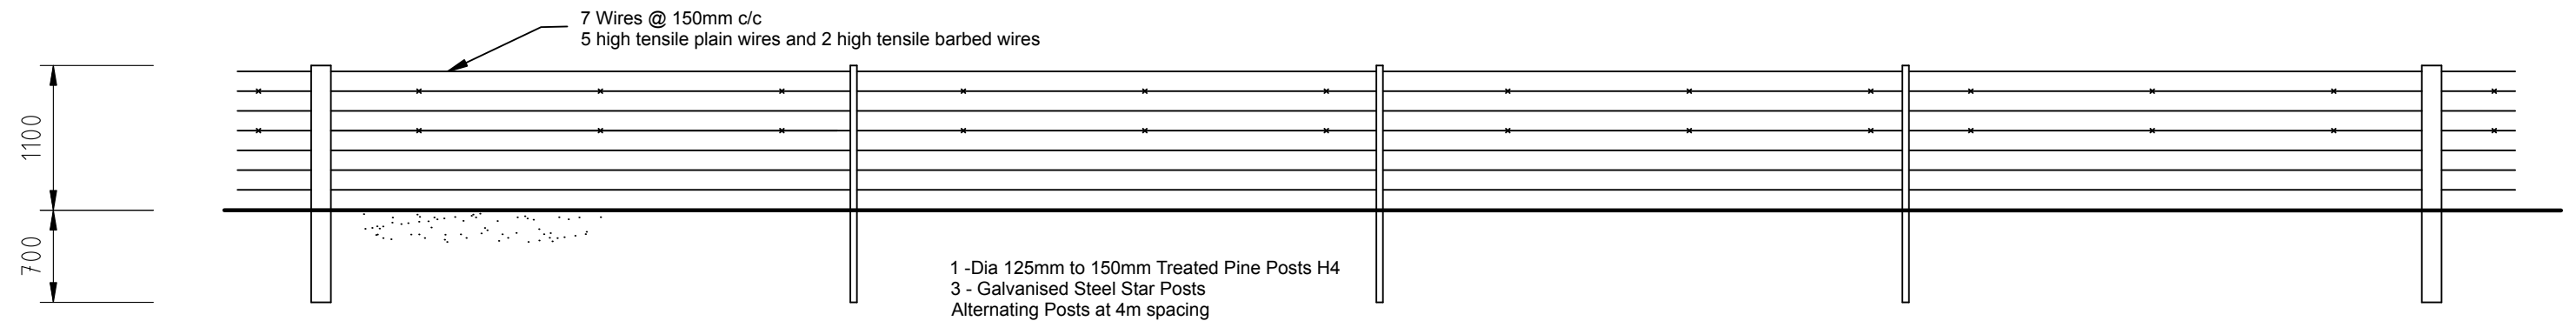


FENCE TYPE B - TREATED PINE AND STEEL POSTS

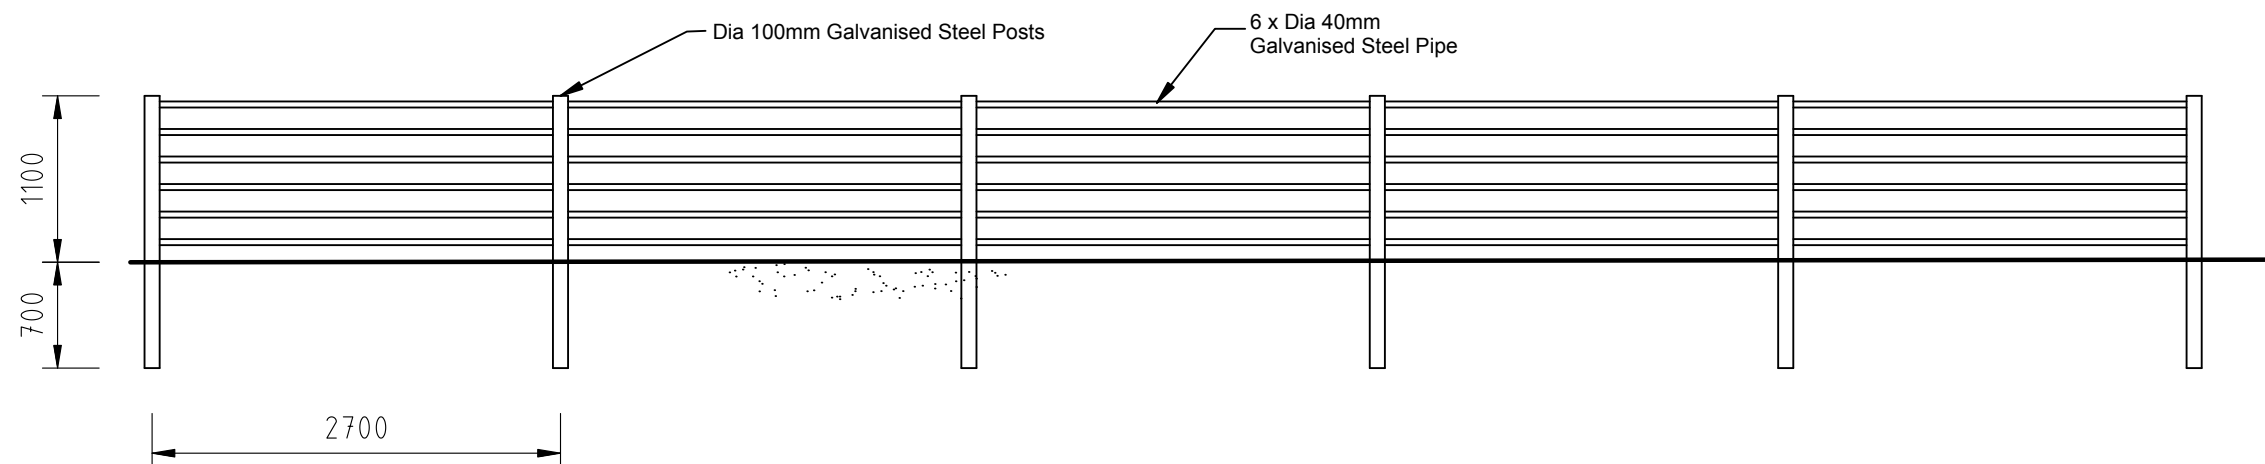

FENCE TYPE C - STEEL RAIL FENCE

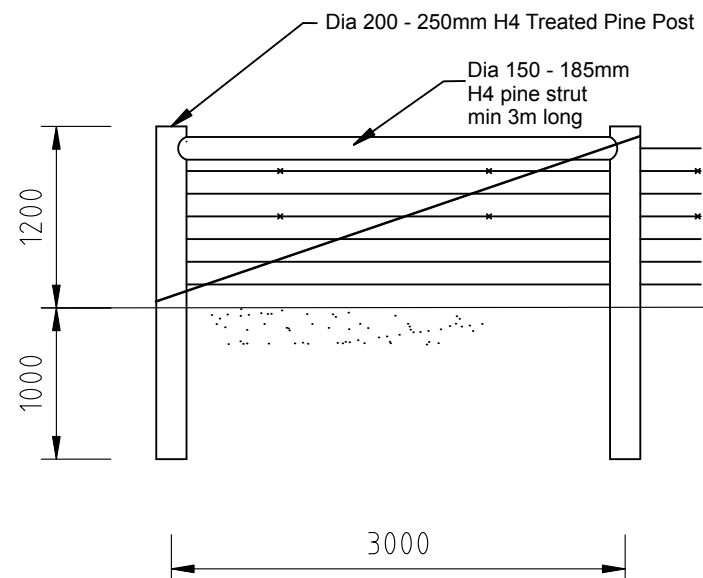

BOX ASSEMBLY

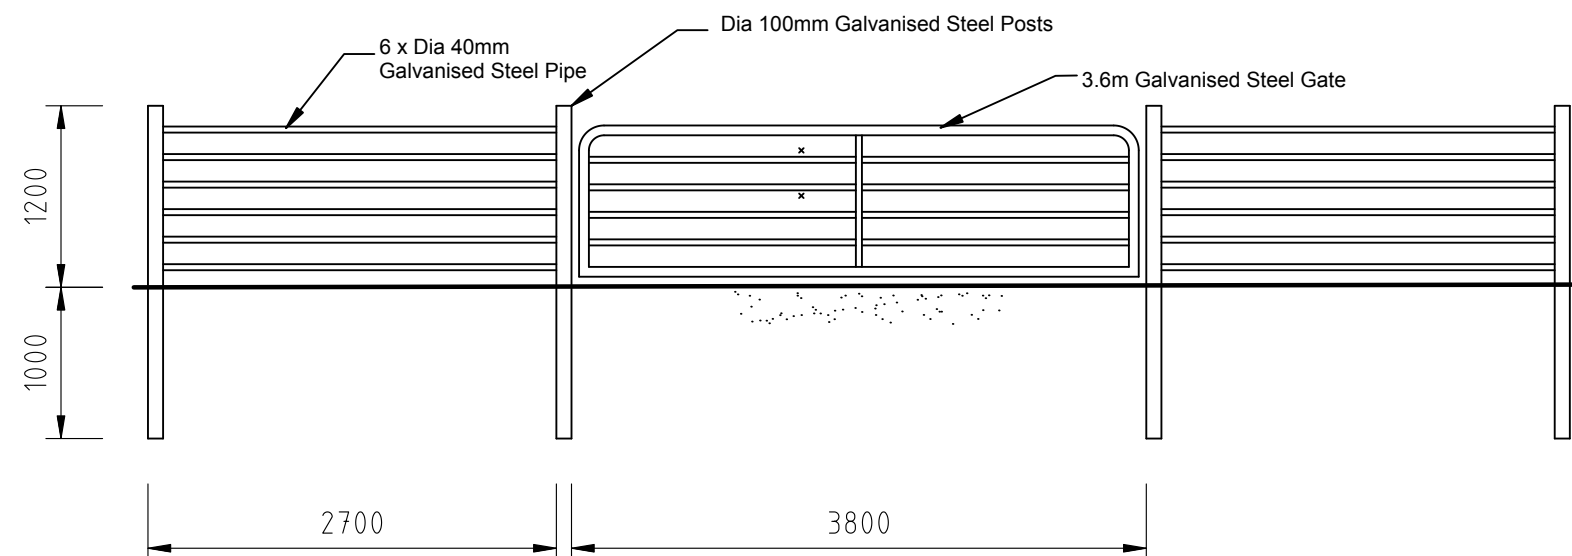

GATE ASSEMBLY

Shire of Waroona Weir Rd Trail	
title	Fence Details
project no:	2425-26
scale:	1:50 at A3
revision:	B
date:	5/3/2025
Fence Standard Details	