


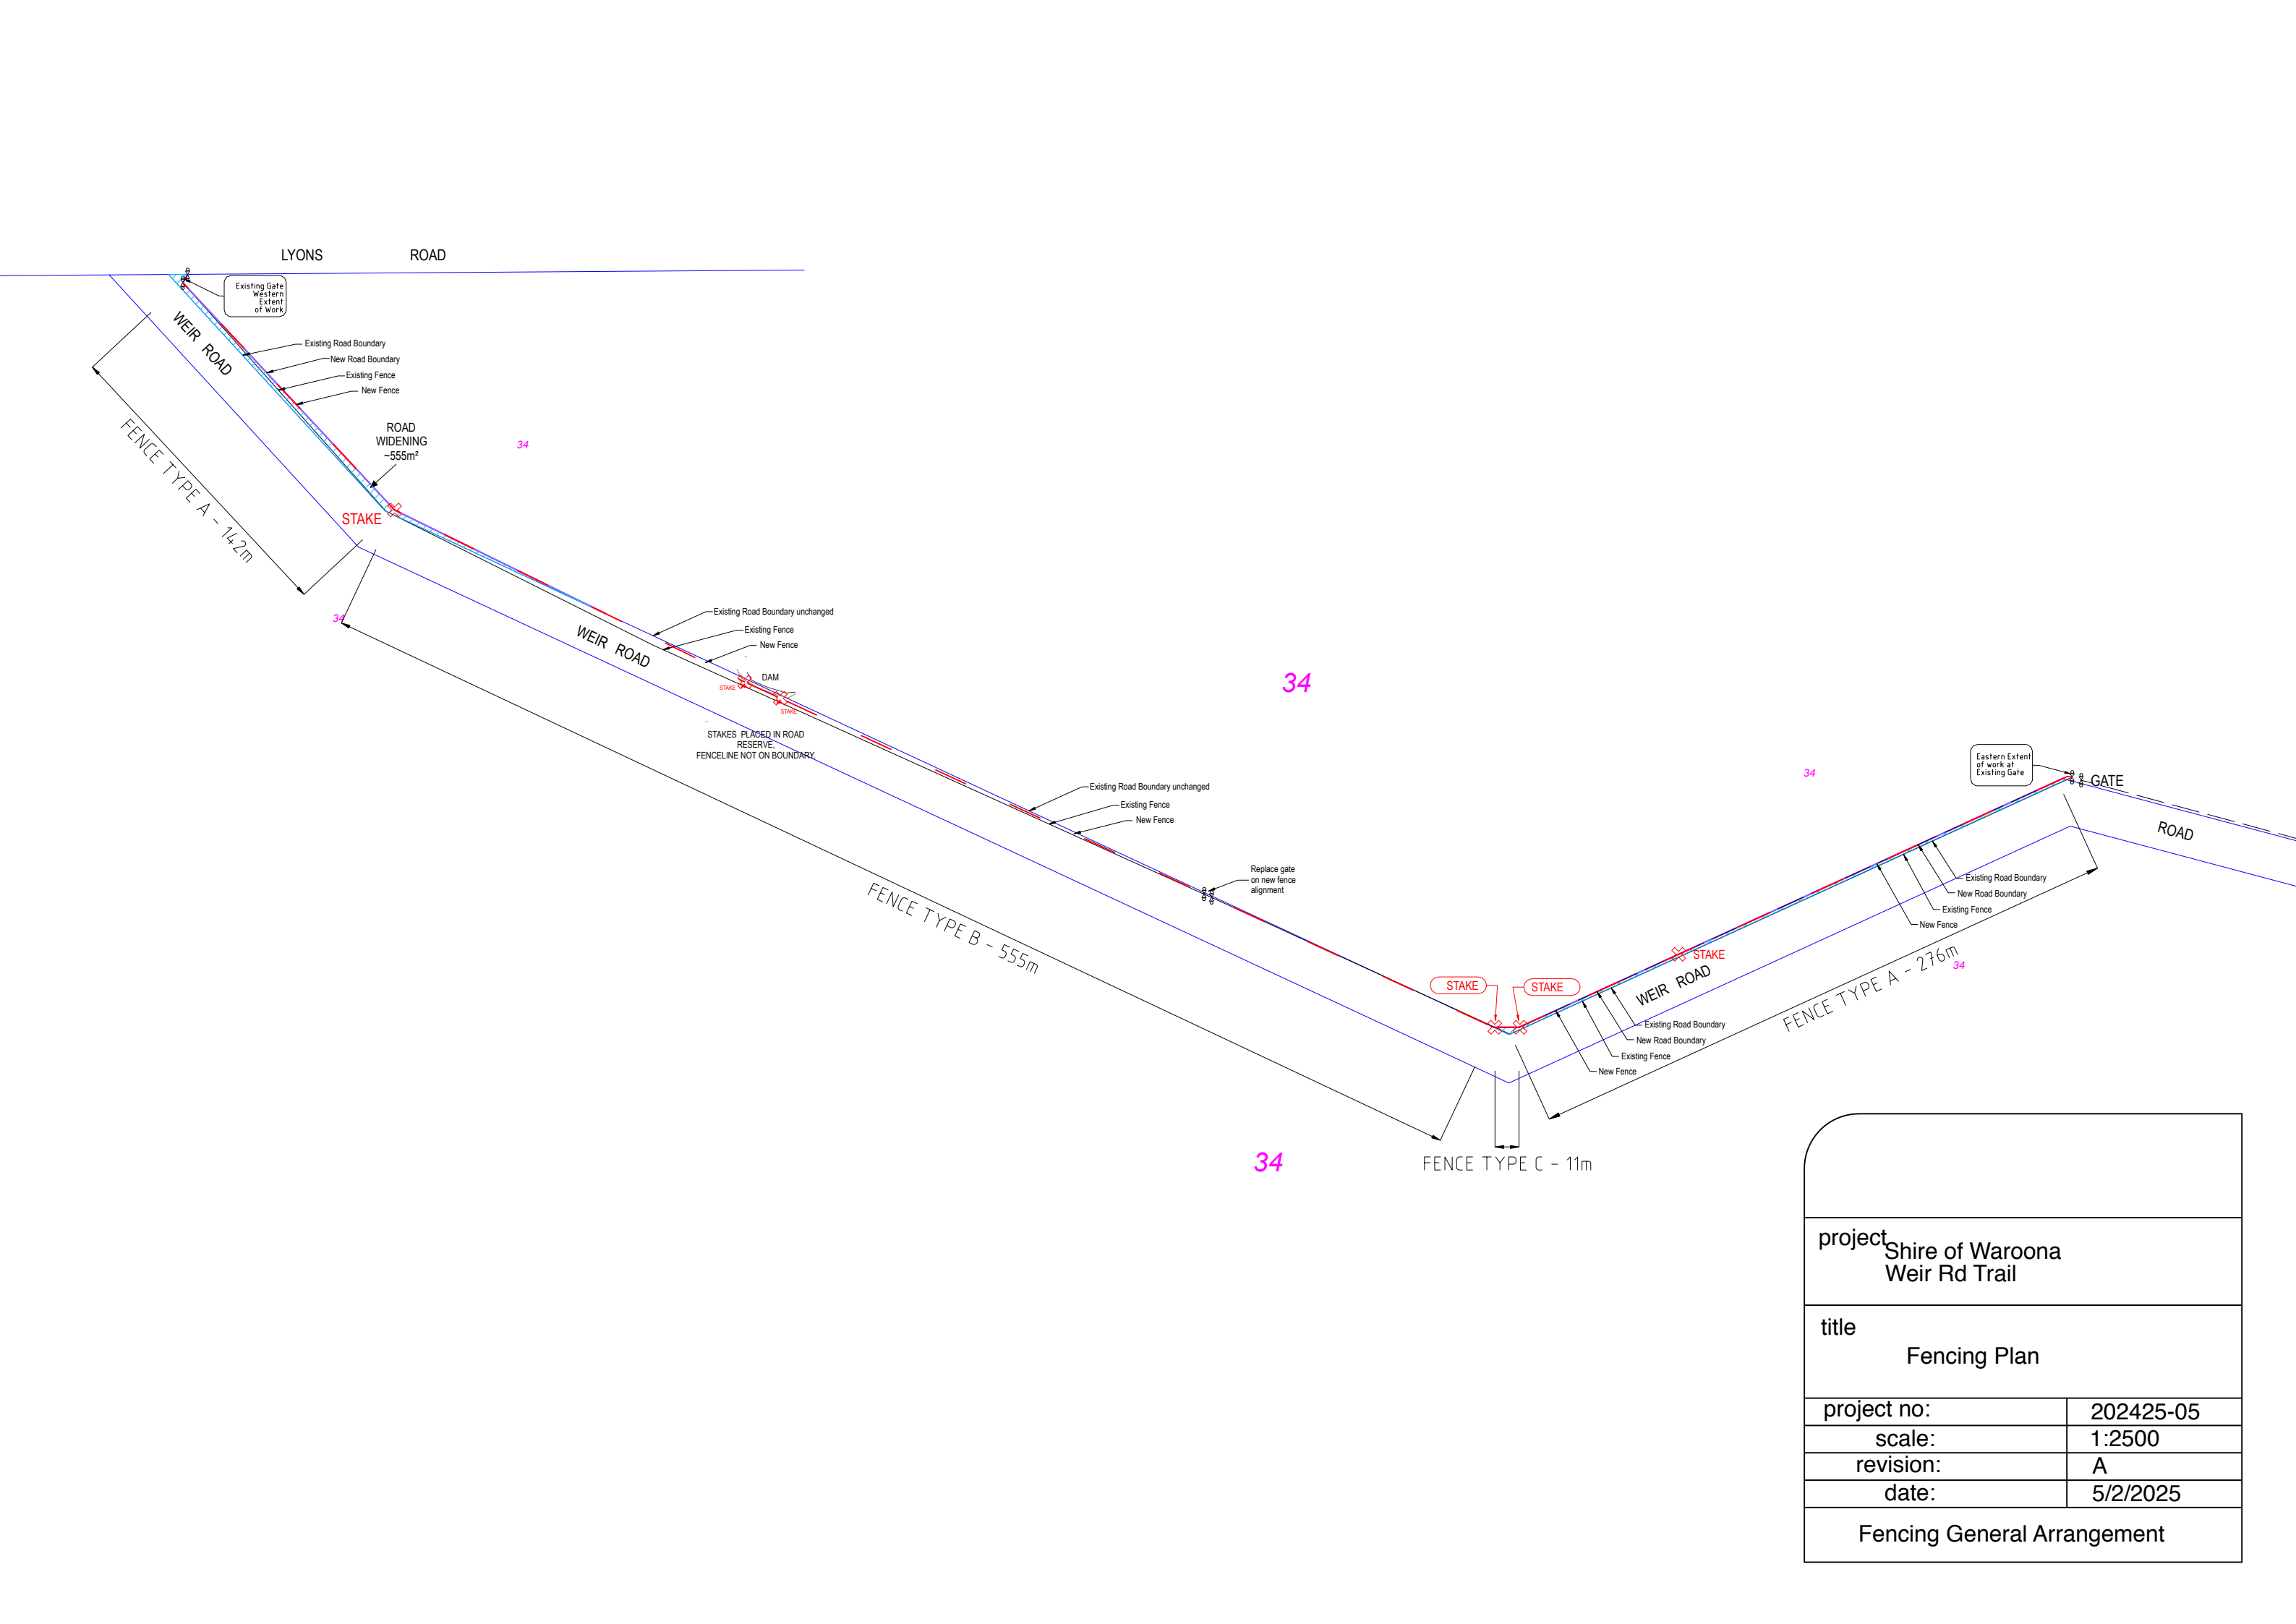

project	
Shire of Waroona Weir Rd Trail	
title	
Fencing Plan	
project no:	202425-05
scale:	1:2500
revision:	A
date:	5/2/2025
Fencing General Arrangement	